


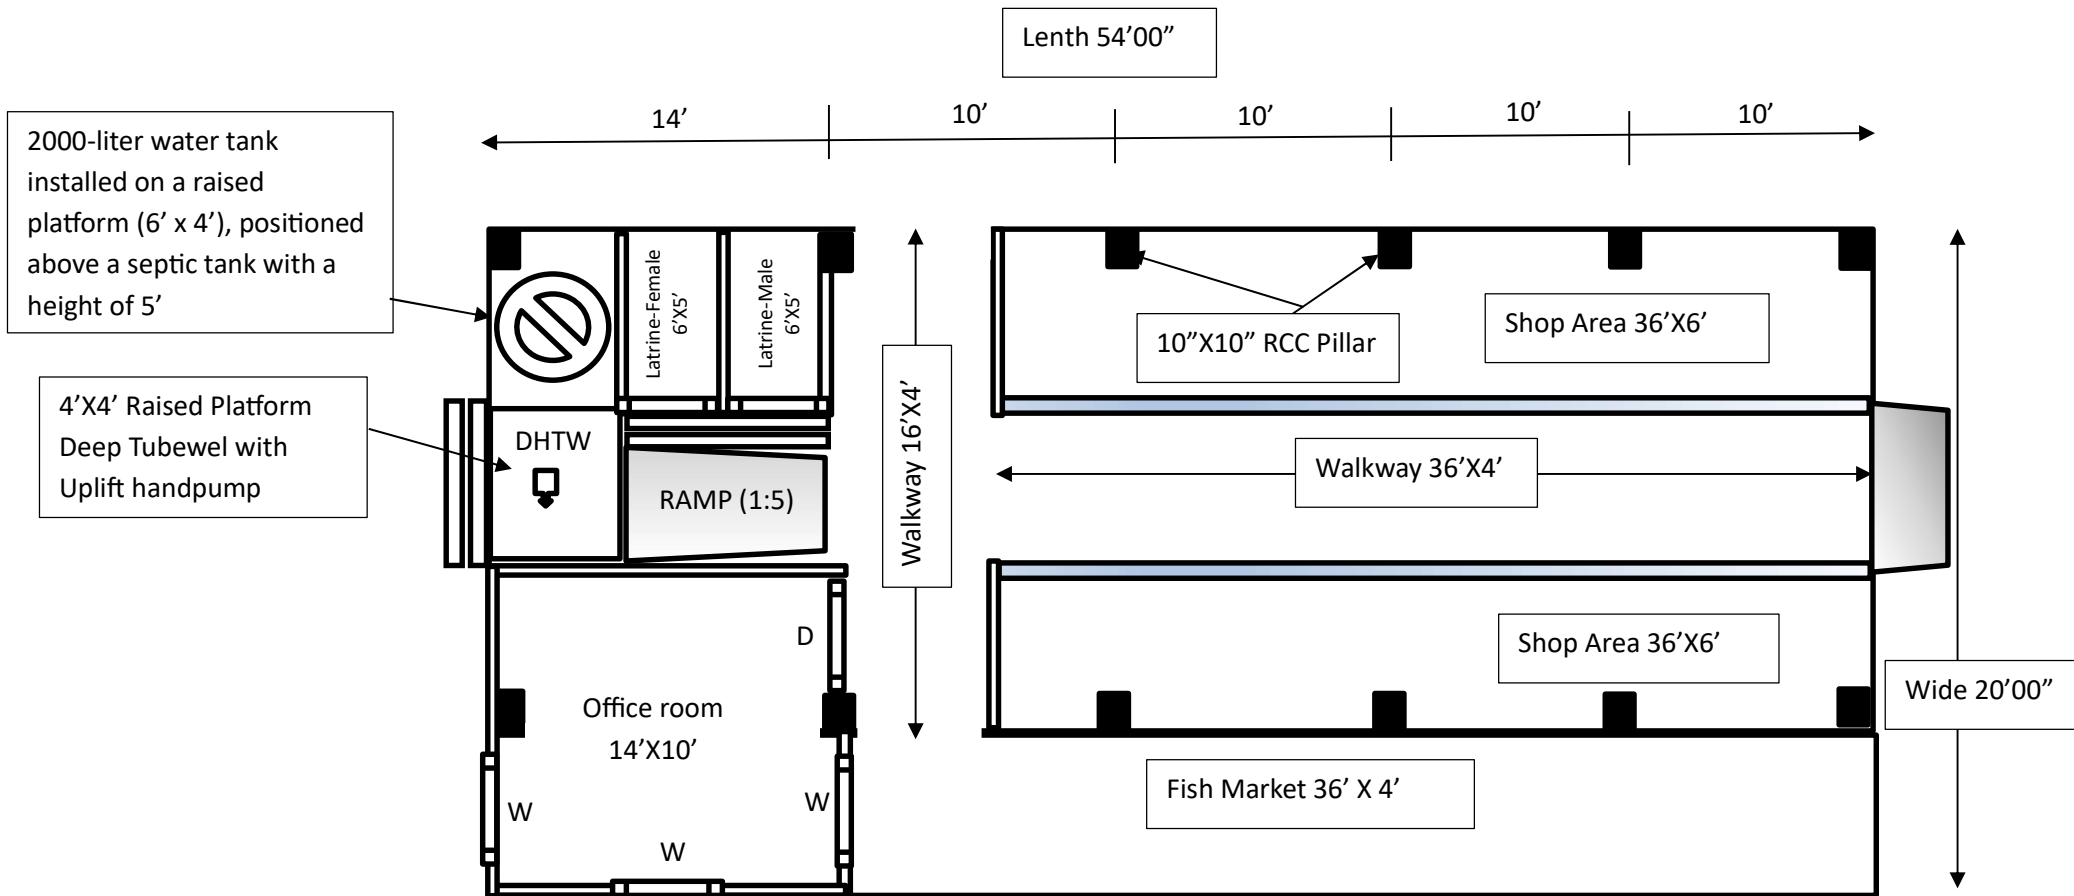

**Design & Floor plan for PALKI**

## Front Elevation for PALKI

